


All site dimensions shall be verified by the contractor on site prior to work commencing
 Do not scale from this drawing
 Only work to written dimensions
 This drawing is the property of SMC DTR:UK Ltd and copyright is reserved by them.
 The drawing is not to be copied or disclosed or to any unauthorized persons without
 the prior written consent of SMC DTR:UK Ltd.

notes

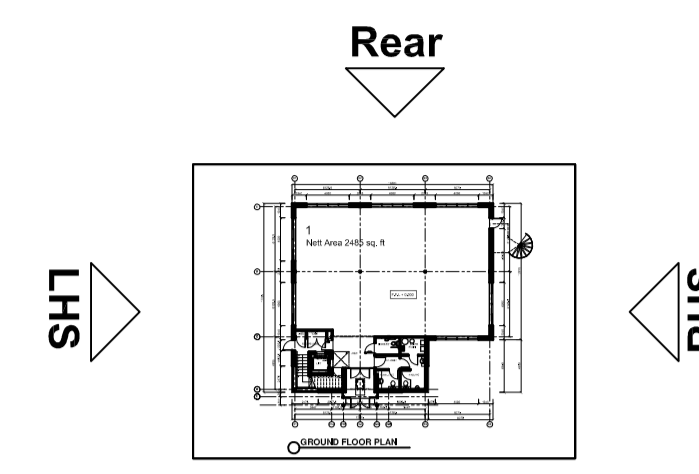


Materials

Facing Brickwork	Rustic Red
Aluminium Windows	Ral 7026, Granite Grey Aluminium windows with grey body tinted glass.
Roof Tiles	Grey interlocking concrete tiles.
Stone cills & heads	Artstone
uPVC fascia & soffit	Ryton Eaves Guard - White
PVC aluminium Gutters & down pipes	Ral 7026, Granite Grey




FRONT ELEVATION
GRID LINES D/C

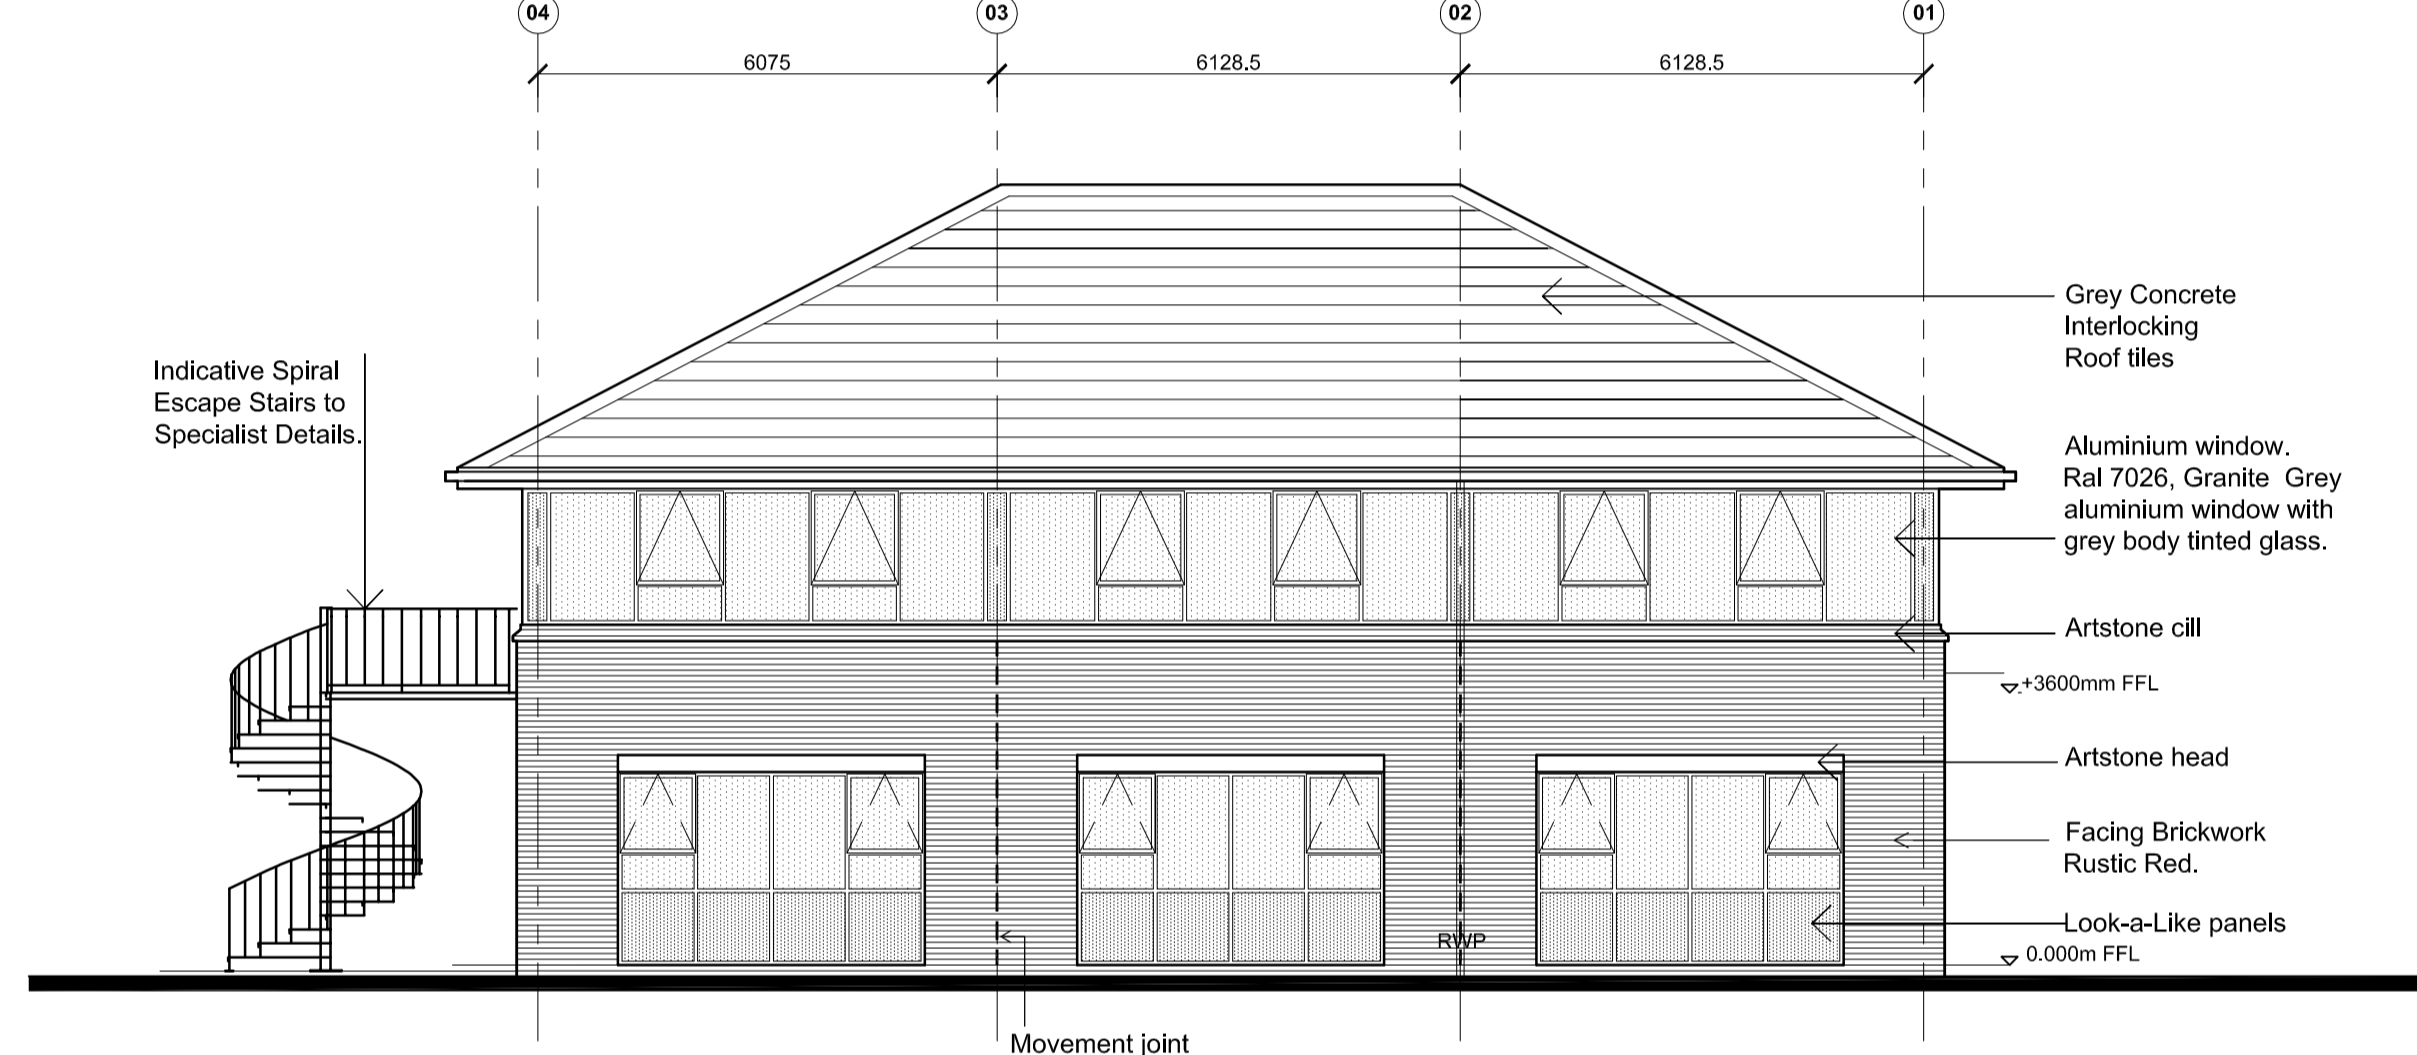


REAR ELEVATION
GRID LINE A



SIDE ELEVATION
GRID LINE 03/04

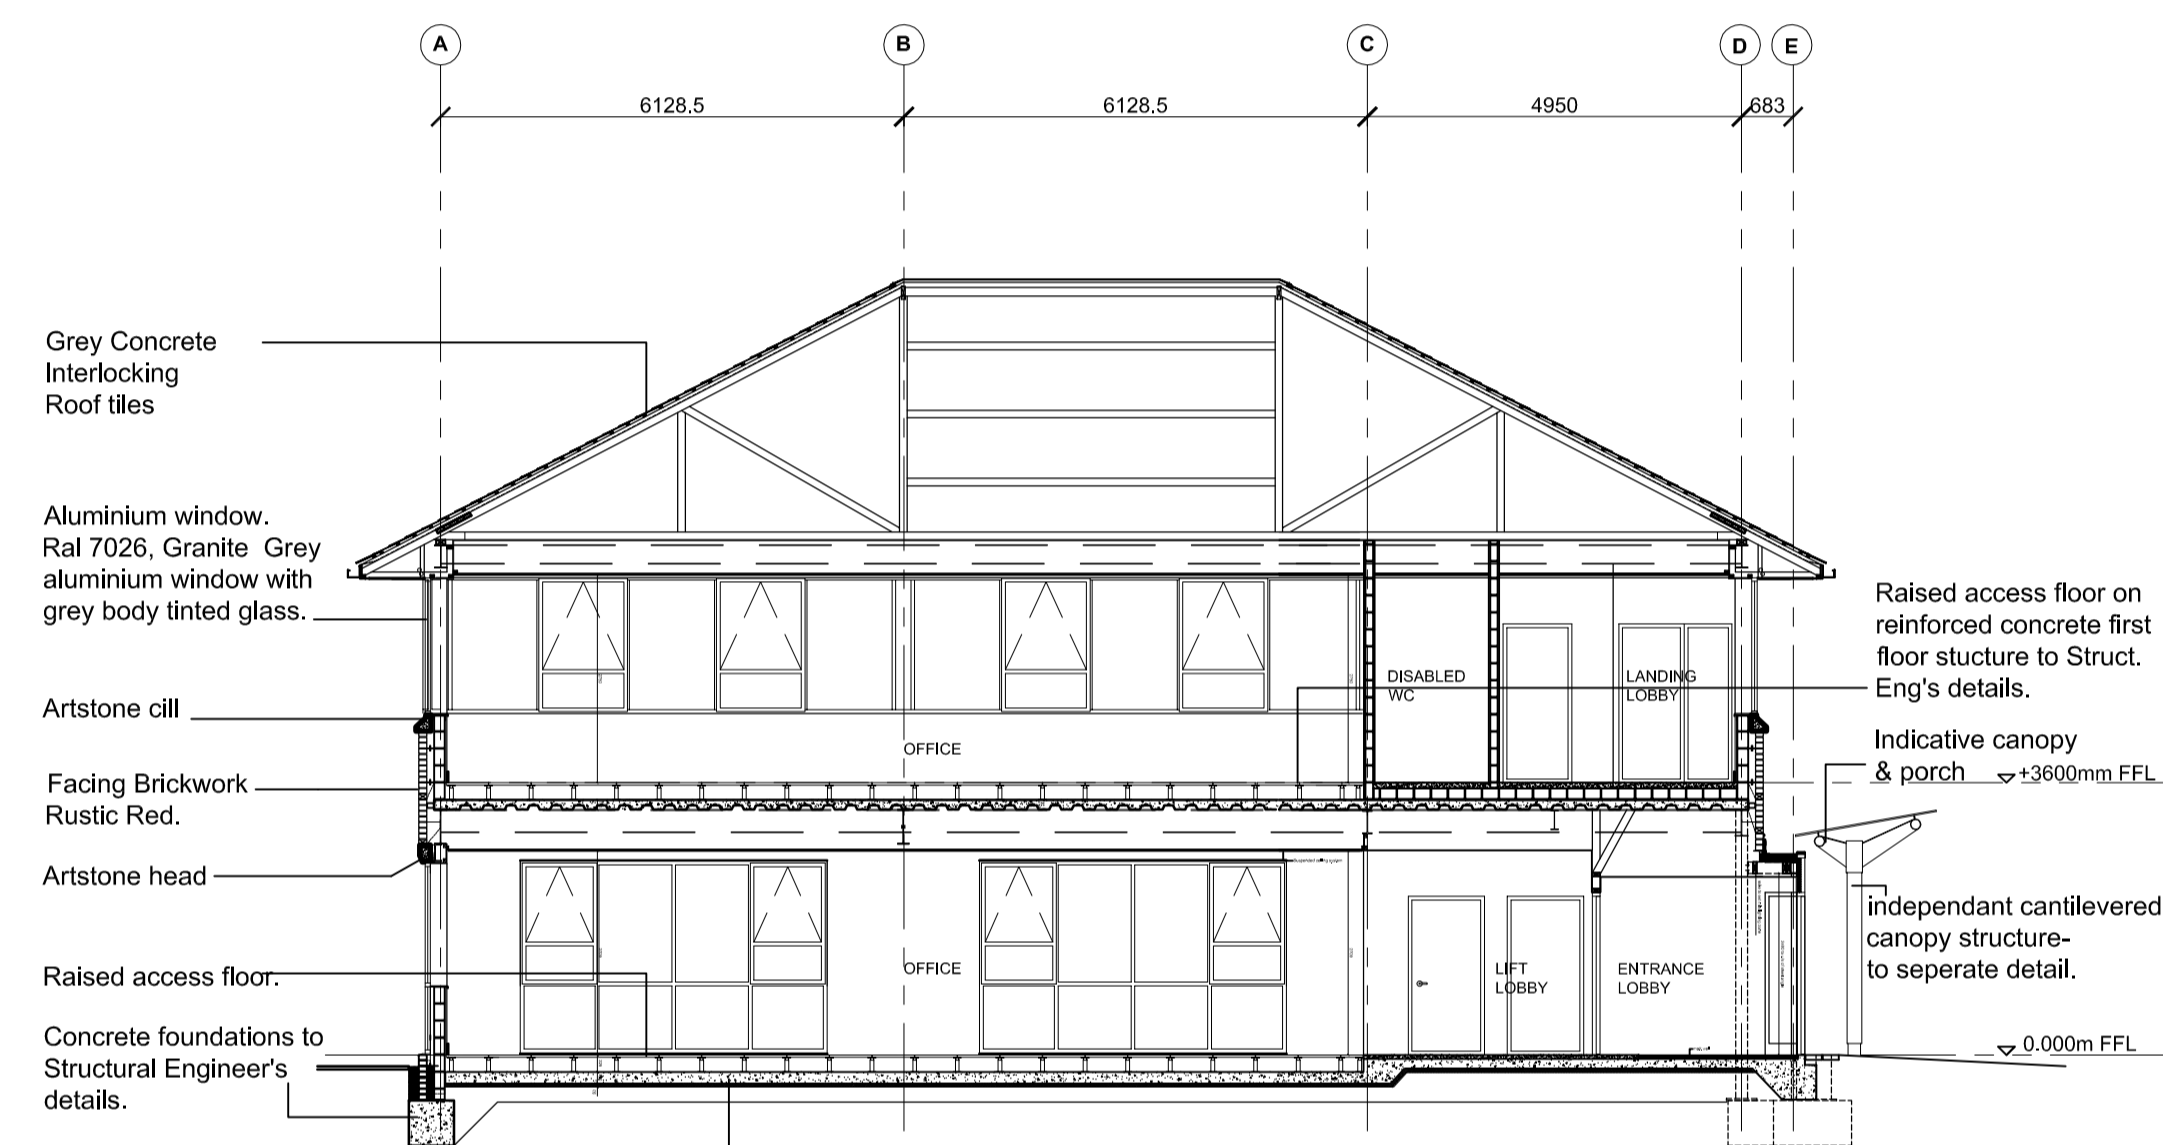

SECTION
BLOCK 1

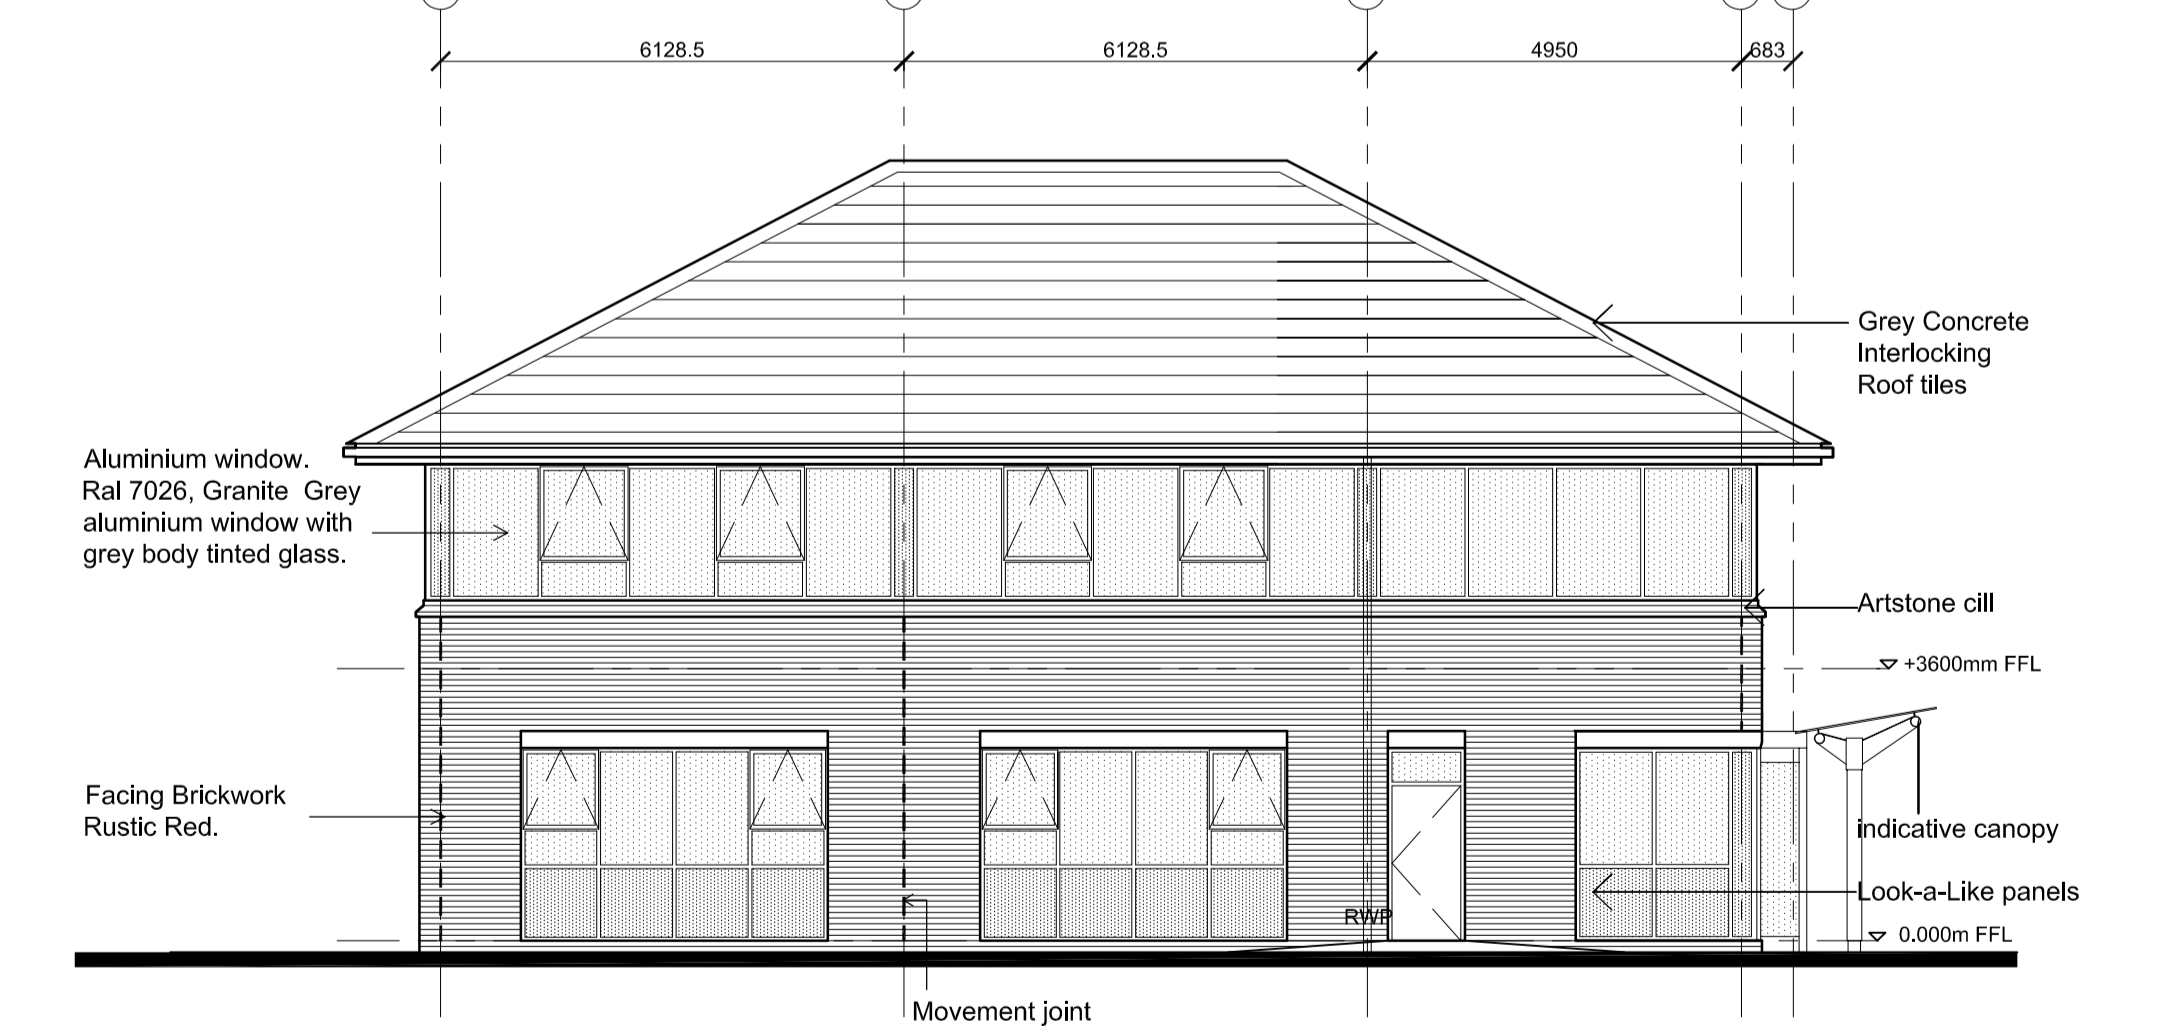

SIDE ELEVATION
GRID LINE 01

- m 28-10-08 CONSTRUCTION ISSUE dg/dg
- K 18-09-08 Gridline E added and additional dimensions ar/dg
- j 13-08-08 Boiler flue's added rg/dg
- h 06-08-08 RWP's added rg/dg
- g 16-06-08 Look-a-like panels added to first floor windows adjacent to fire escape staircase. dg/dg
- f 13-05-08 Building Regs. Issue. Canopy updated dg/dg
- e 31.03.08 Gridlines amended and other various other amendments to suit srd/dg
- d 26/03/08 Roof covering revised. dg/dg
- c 14/03/08 PLANNING ISSUE. Signage indicated. Brickwork Revised. bb/dg
- b 21.02.08 Section Updated. Material key Indicated. Windows updated and Notes added. bb/dg
- a 30.01.08 Elevations Updated. bb/dg

revisions

status **CONSTRUCTION**

date 13/11/07

scale @ a1 1:100

by/checked bb/srd

office Liverpool

project **NORTHERN TRUST**
 Earls Gate Park
 Grangemouth

drawing no **060207038/0021m**
 060207038-0020k_0021m_0022m_0023n

drawing title **BLOCK 1**
 Elevations and Section

SMC DTR:UK
 Architects and Designers

-

INCORPORATING

SMC HILLS ERWIN