


All site dimensions shall be verified by the contractor on site prior to work commencing

Do not scale from this drawing  
Only work to written dimensions

This drawing is the property of Whittle Jones and copyright is reserved by them. The drawing is not to be copied or used without their prior written consent.  
**NOTES**

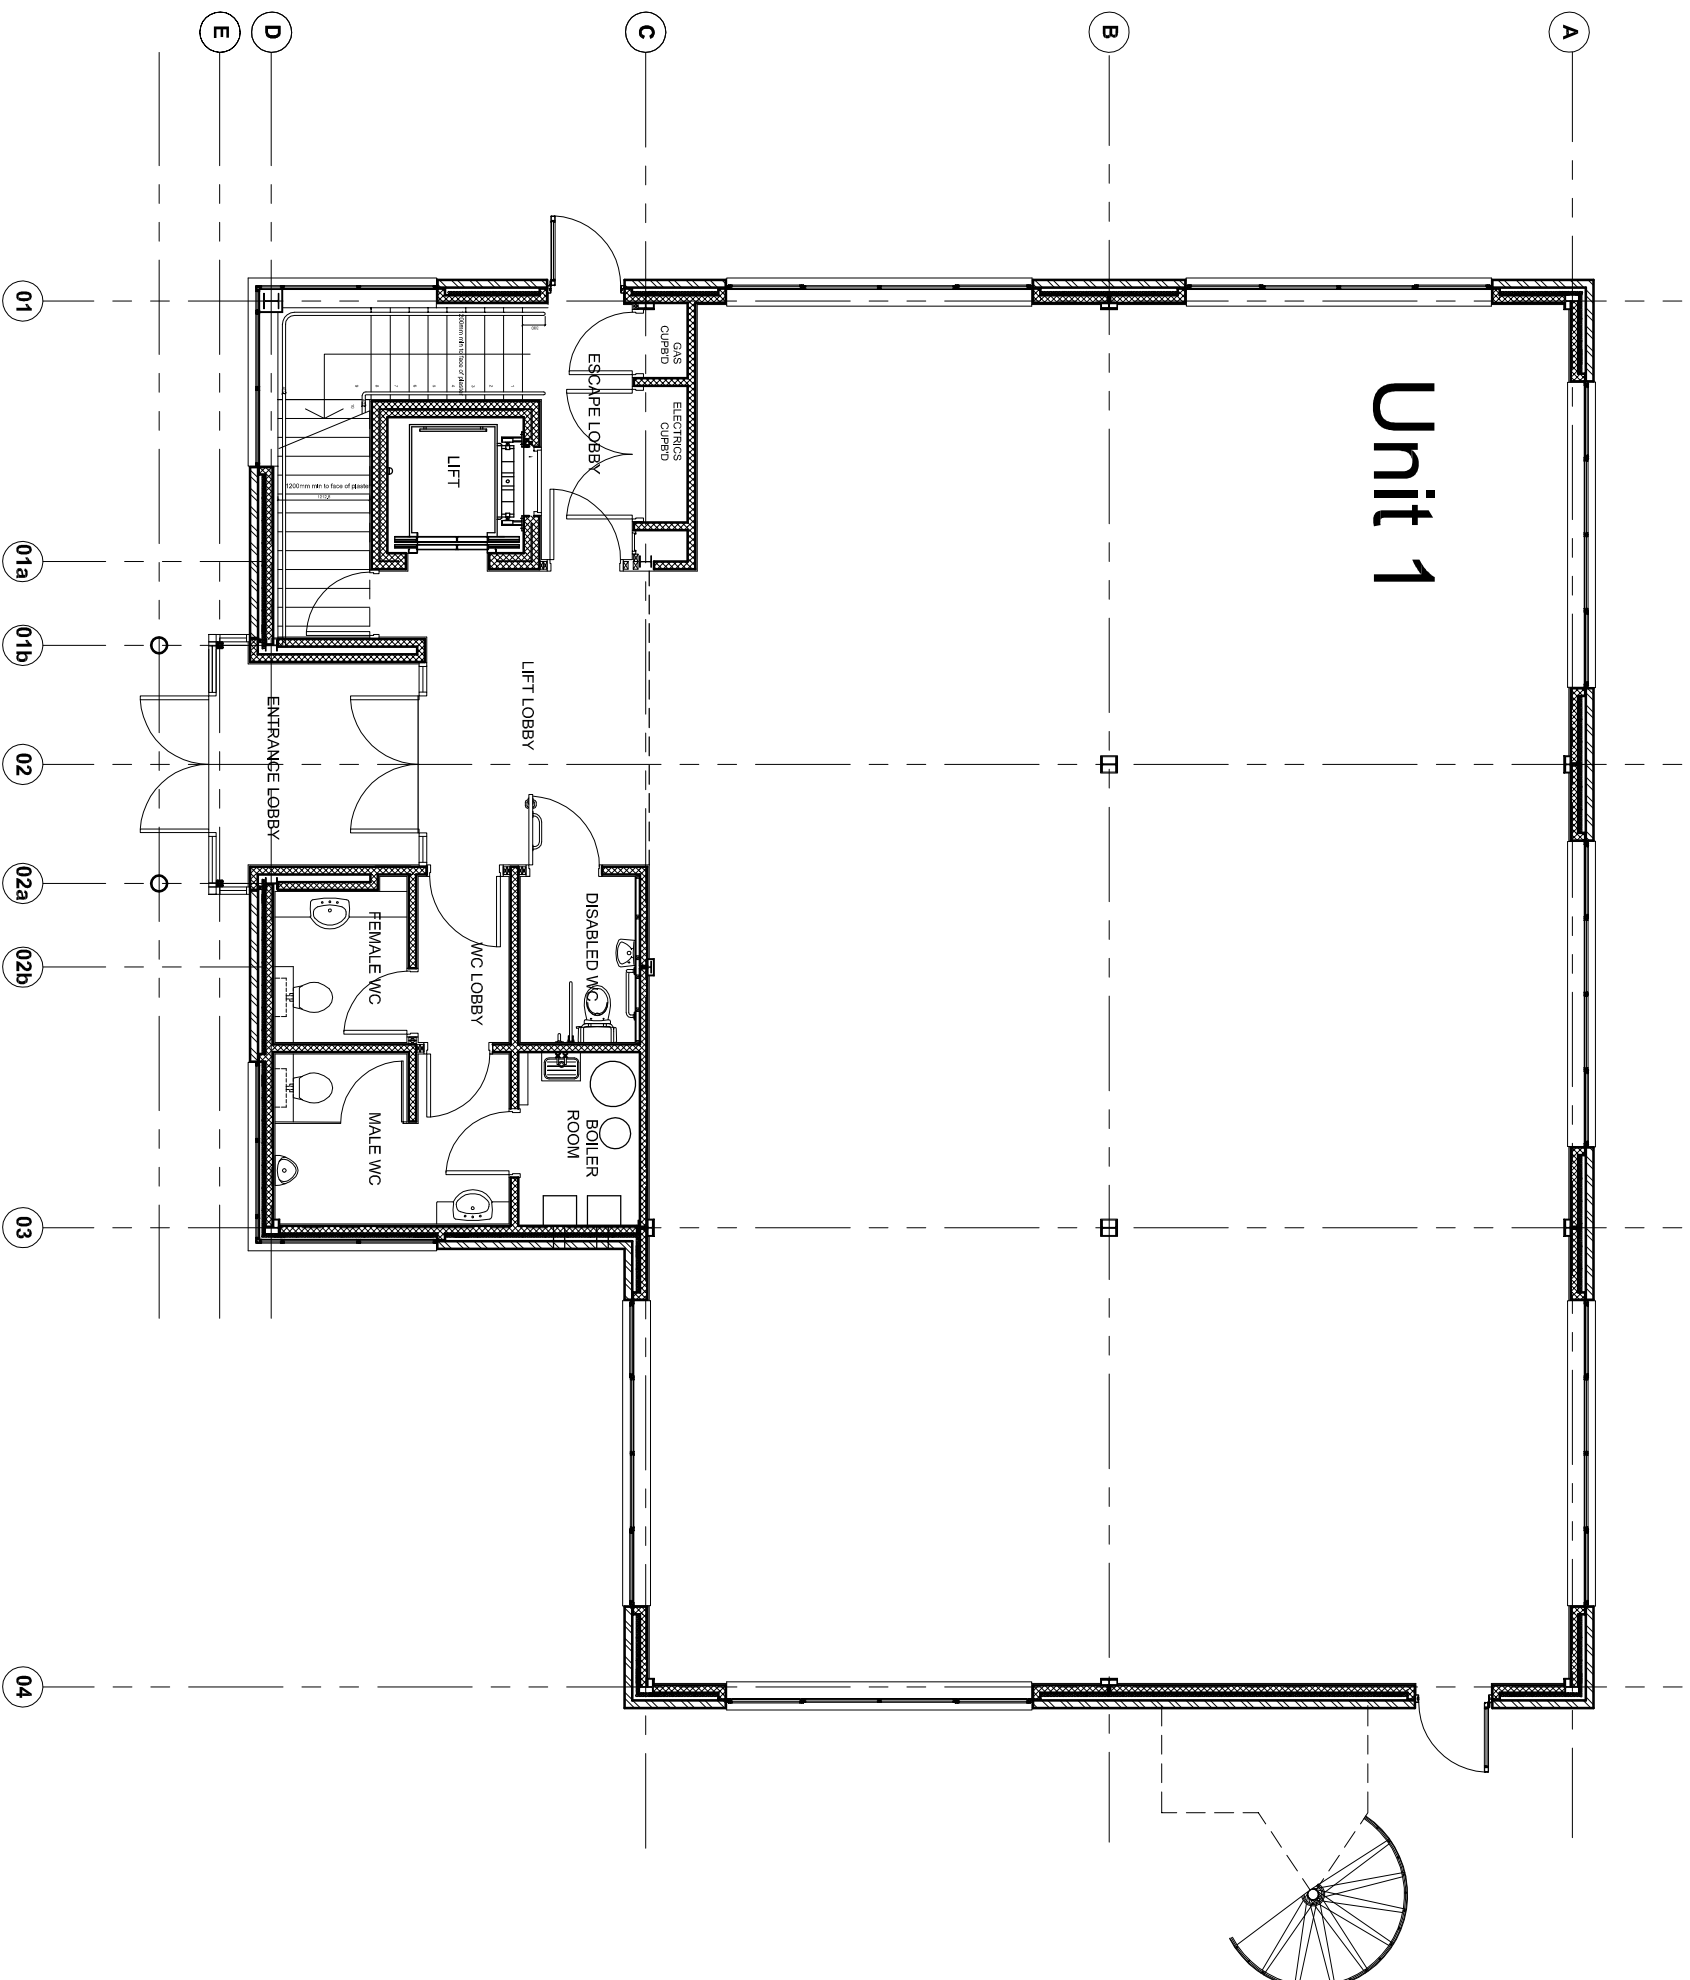

## GROUND FLOOR PLAN

Project  
**Earls Court,  
Grangemouth**

Drawing  
**Unit 1  
Ground Floor Plan**

Client



NORTHERN TRUST

Rev.	Date	Details	By
------	------	---------	----

Issued for:

**LEASE PLAN**

Drawn By	dg	Date	18-03-14
----------	----	------	----------

Checked By	dg	Date	18-03-14
------------	----	------	----------

Scale	1:100	@A3
-------	-------	-----

Drawing No.	Rev.
-------------	------

<b>WJ_040-0101</b>	
--------------------	--

# WHITTLE JONES

CHARTERED SURVEYORS

WHITTLE JONES NORTH WEST  
LYNNTON HOUSE, ACKHURST PARK, CHORLEY PR7 7NY.  
Tel: 01257 238 666 Fax: 01257 238 667  
Email: northwest@whittlejones.co.uk