


All site dimensions shall be verified by the contractor on site prior to work commencing

Do not scale from this drawing
Only work to written dimensions

This drawing is the property of Whittle Jones and copyright is reserved by them. The drawing is not to be copied or used without their prior written consent.
Notes

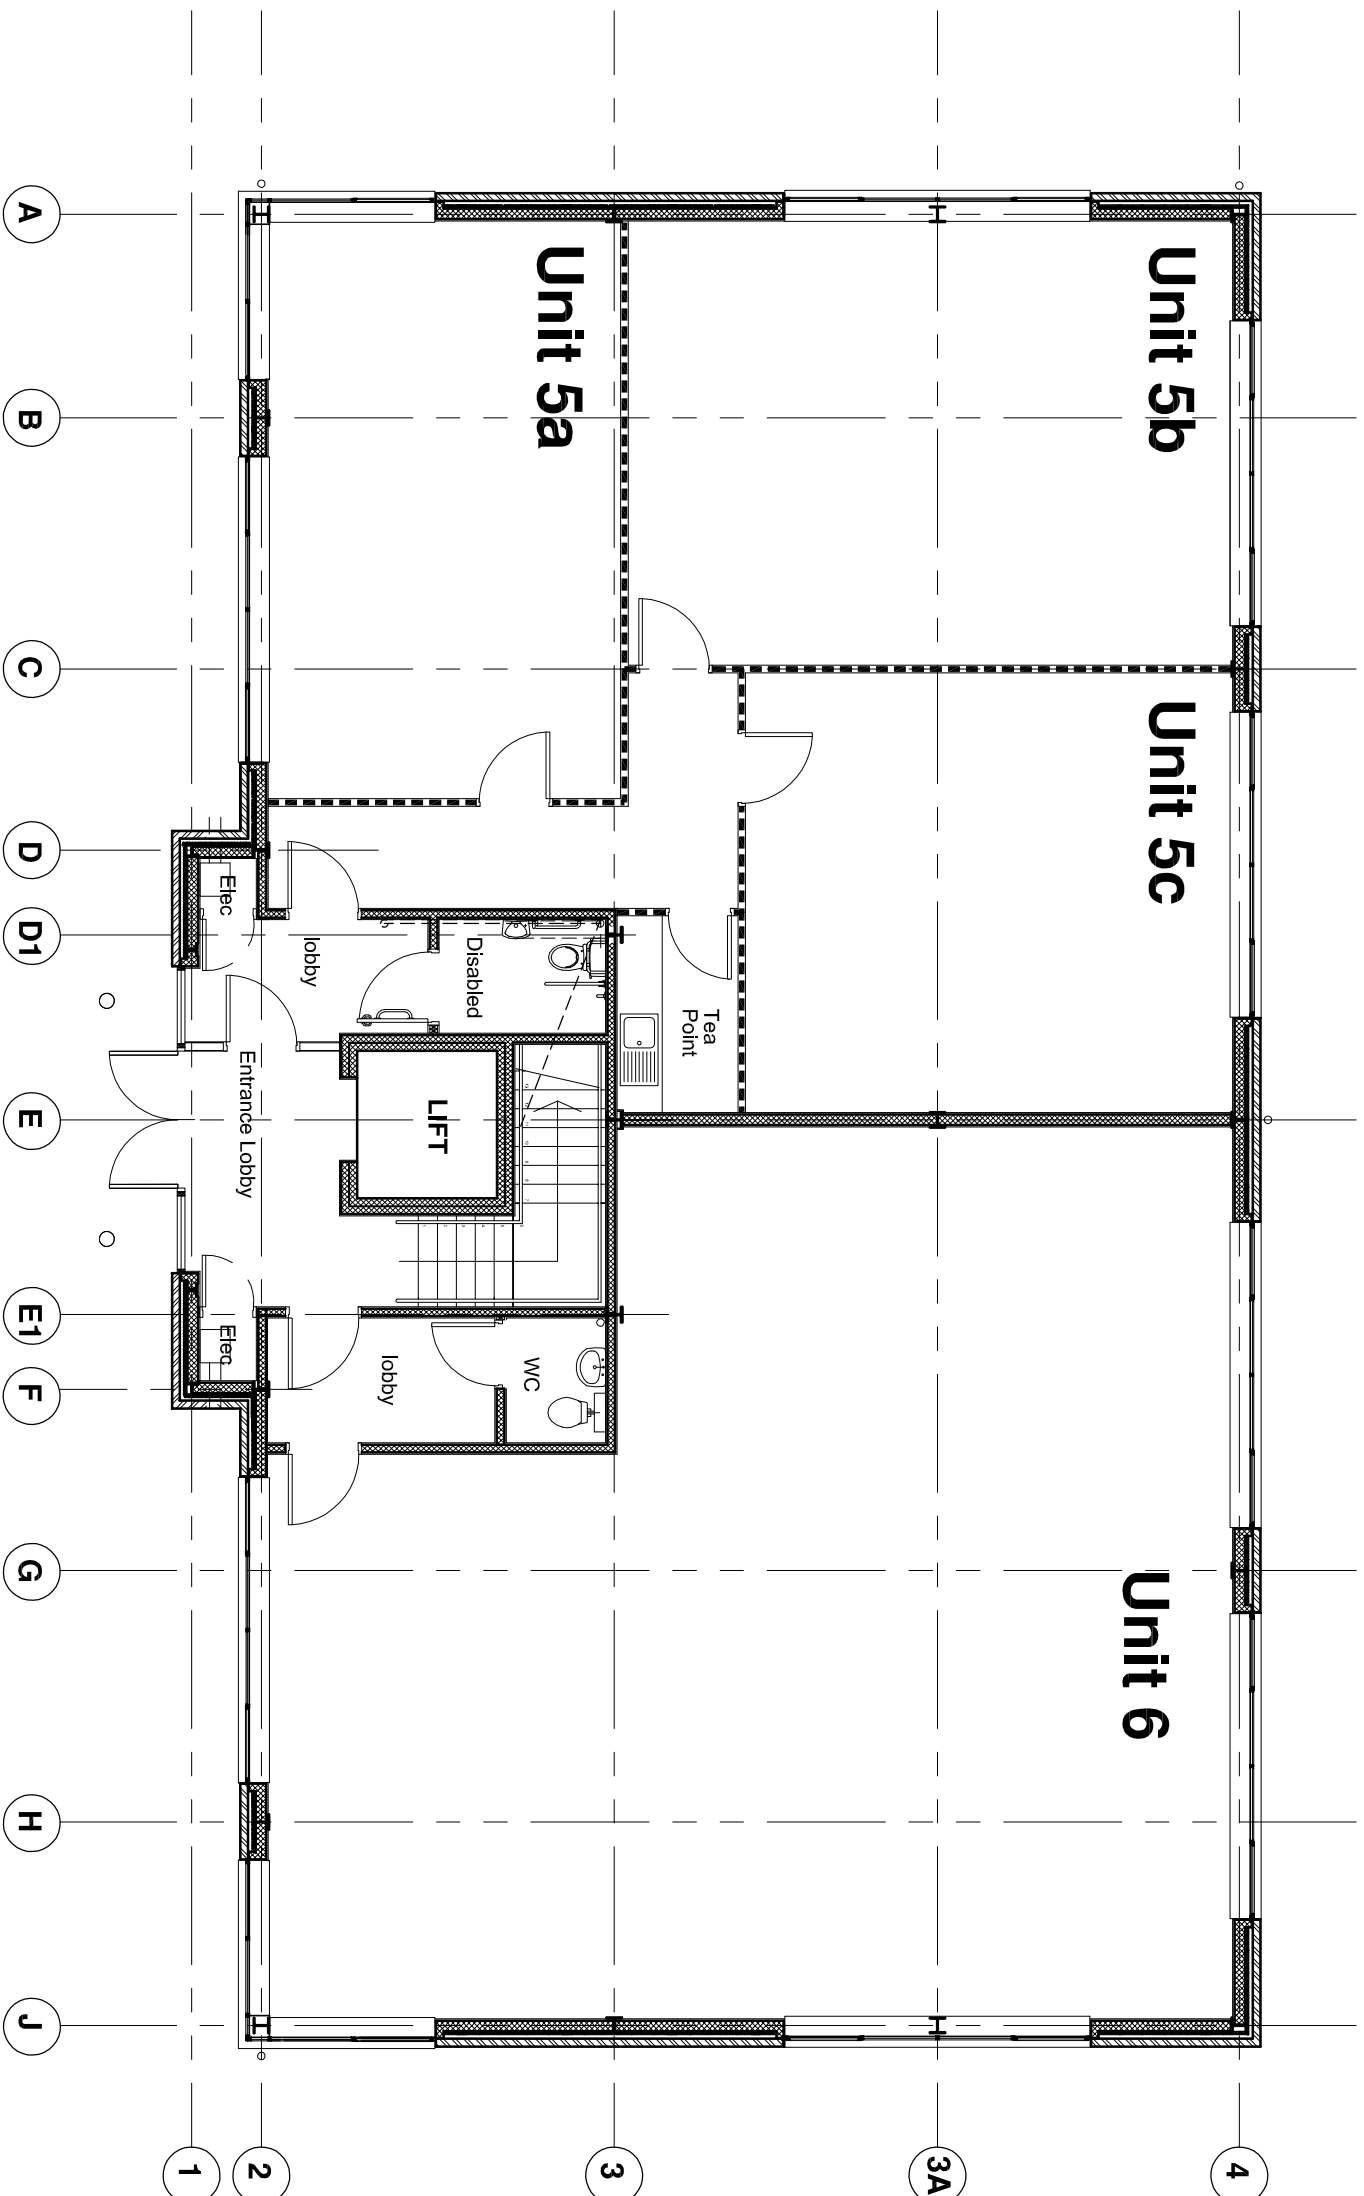

GROUND FLOOR PLAN

WHITTLE JONES
CHARTERED SURVEYORS

WHITTLE JONES NORTH WEST
LYNNTON HOUSE, ACKHURST PARK, CHORLEY PR7 7NY.
Tel: 01257 238 666 Fax: 01257 238 667
Email: northwest@whittlejones.co.uk

Project
**Earls Court,
Grangemouth**

Drawing
**Units 5 and 6
Ground Floor Plan**

Client
NORTHERN TRUST

Drawn By	dg	Date	13-03-14
Checked By	dg	Date	13-03-14
Scale	1:100		

@A3

Rev./Date	Details	By
Issued for: LEASE PLAN		
Drawing No.	Rev.	
WJ_040-0105		