


All site dimensions shall be verified by the contractor on site prior to work commencing

Do not scale from this drawing
Only work to written dimensions

This drawing is the property of Whittle Jones and copyright is reserved by them. The drawing is not to be copied or used without their prior written consent.
NOTES

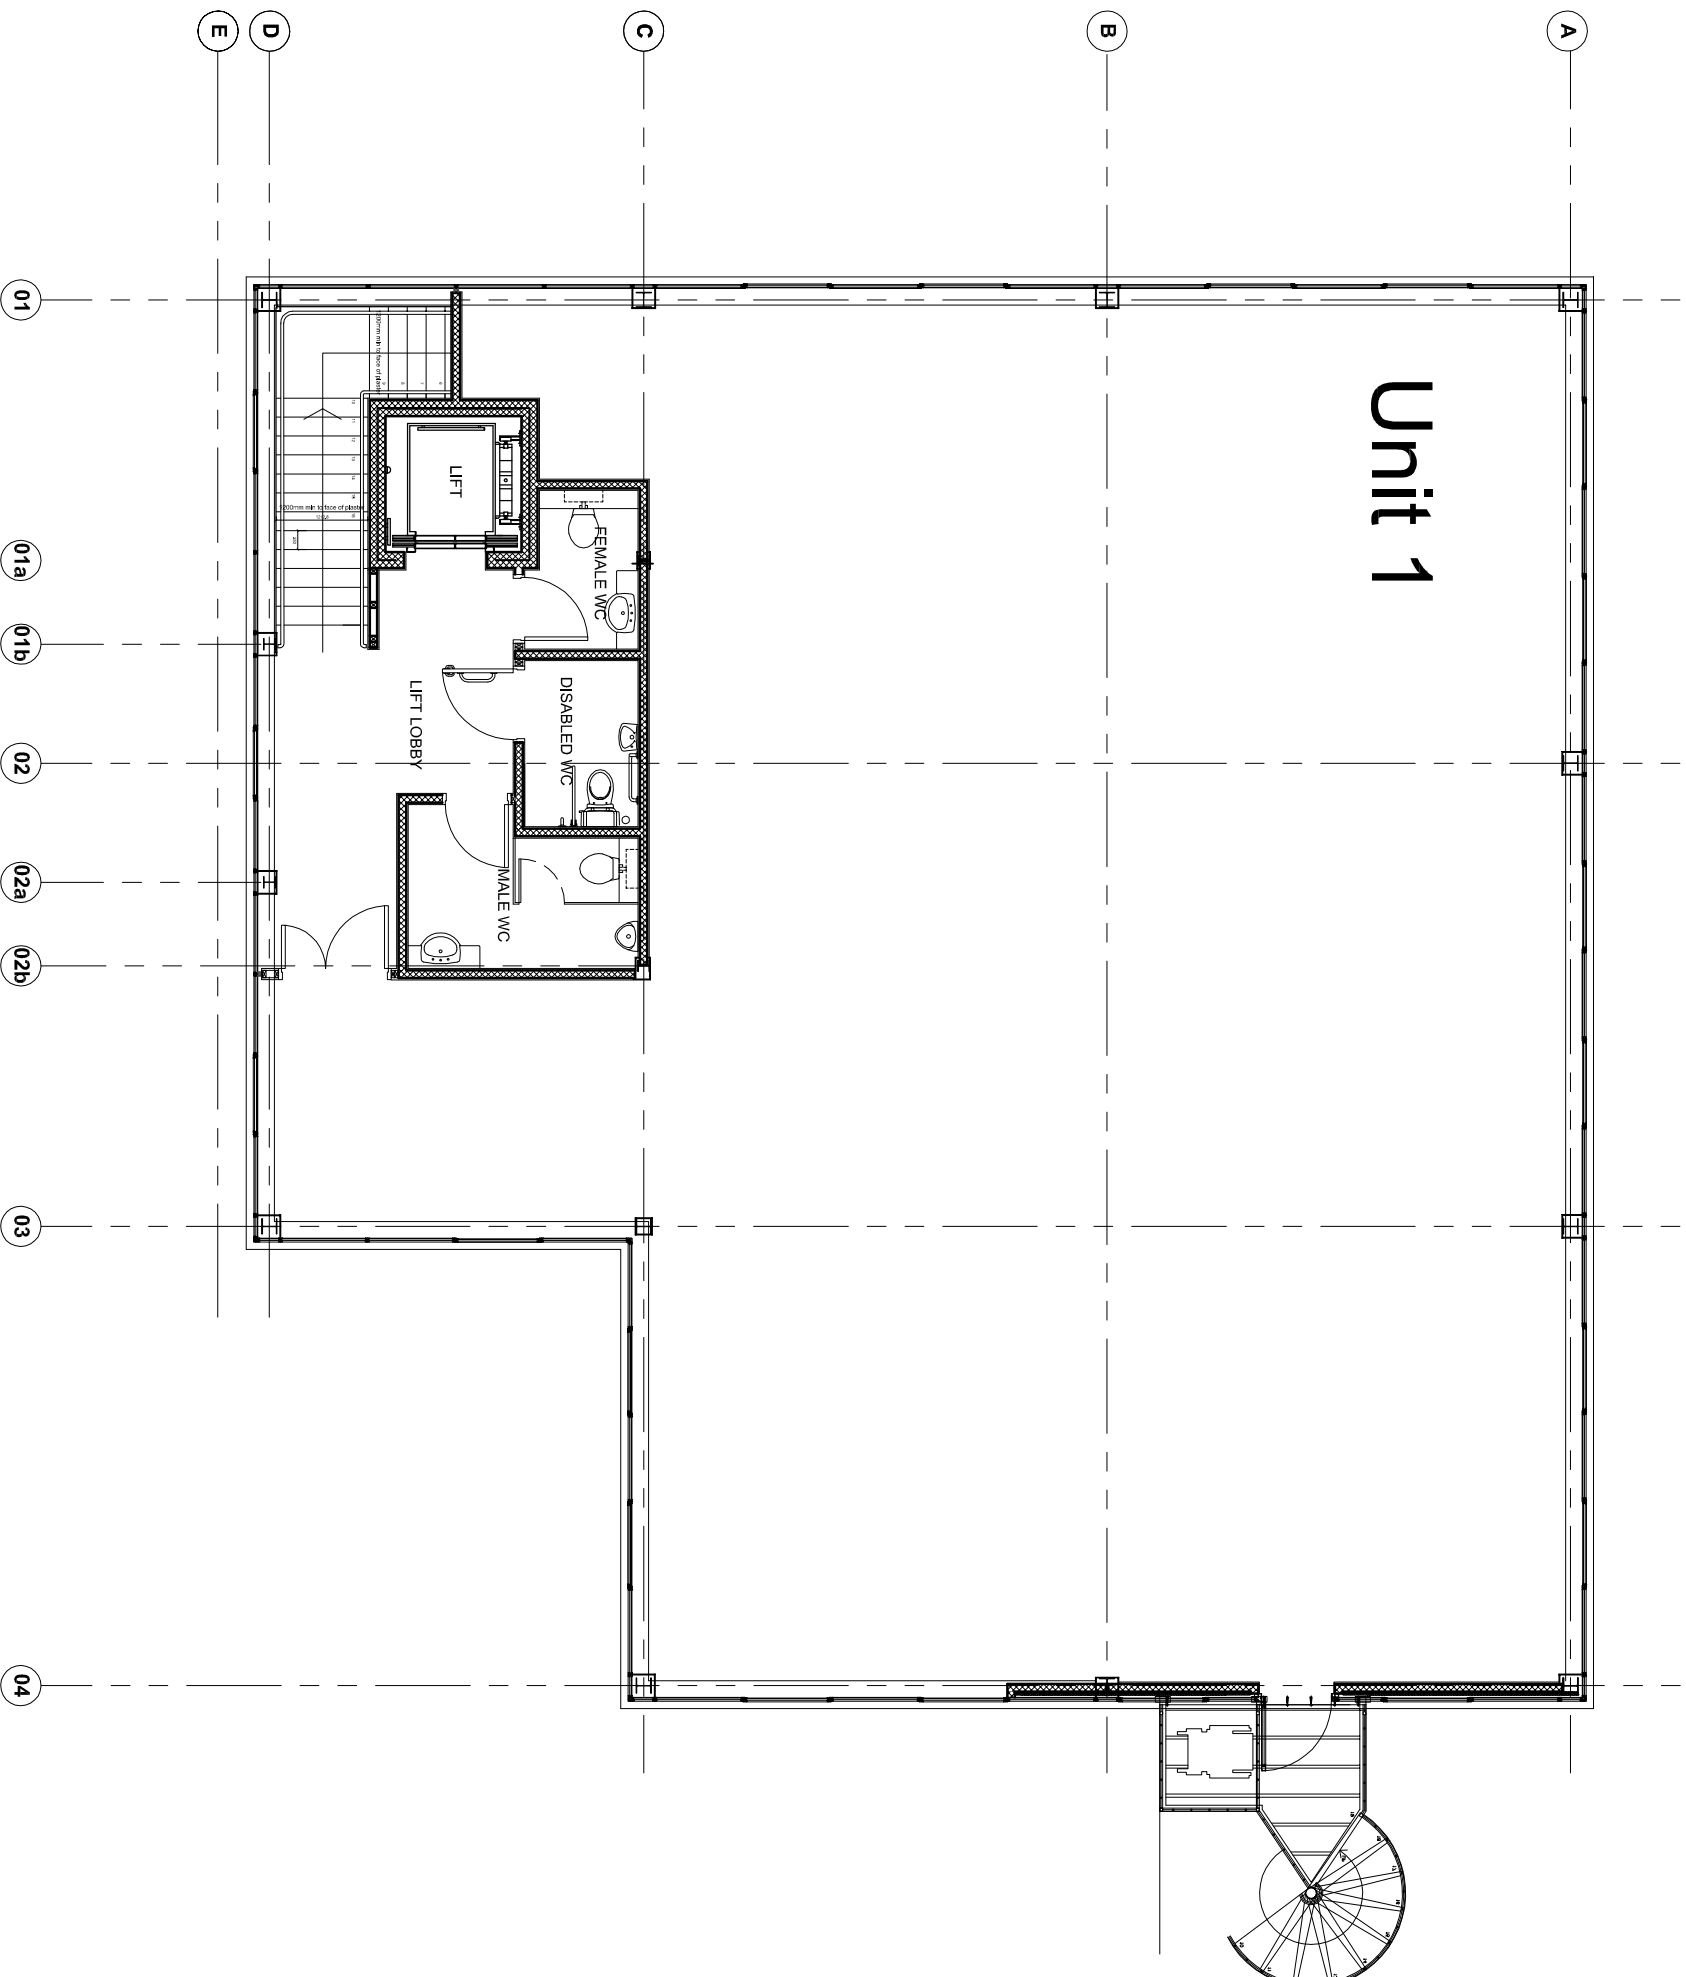

FIRST FLOOR PLAN

Project
**Earls Court,
Grangemouth**

Drawing
**Unit1
First Floor Plan**

Client



NORTHERN TRUST

Rev.	Date	Details	By
------	------	---------	----

Issued for:

LEASE PLAN

Drawn By	dg	Date	18-03-14
----------	----	------	----------

Checked By	dg	Date	18-03-14
------------	----	------	----------

Scale	1:100	@A3
-------	-------	-----

Drawing No.	Rev.
-------------	------

WJ_040-0102	
--------------------	--

WHITTLE JONES

CHARTERED SURVEYORS

WHITTLE JONES NORTH WEST
LYNNTON HOUSE, ACKHURST PARK, CHORLEY PR7 7NY.
Tel: 01257 238 666 Fax: 01257 238 667
Email: northwest@whittlejones.co.uk