


All site dimensions shall be verified by the contractor on site prior to work commencing

Do not scale from this drawing  
Only work to written dimensions

This drawing is the property of Whittle Jones and copyright is reserved by them. The drawing is not to be copied or used without their prior written consent.  
**Notes**

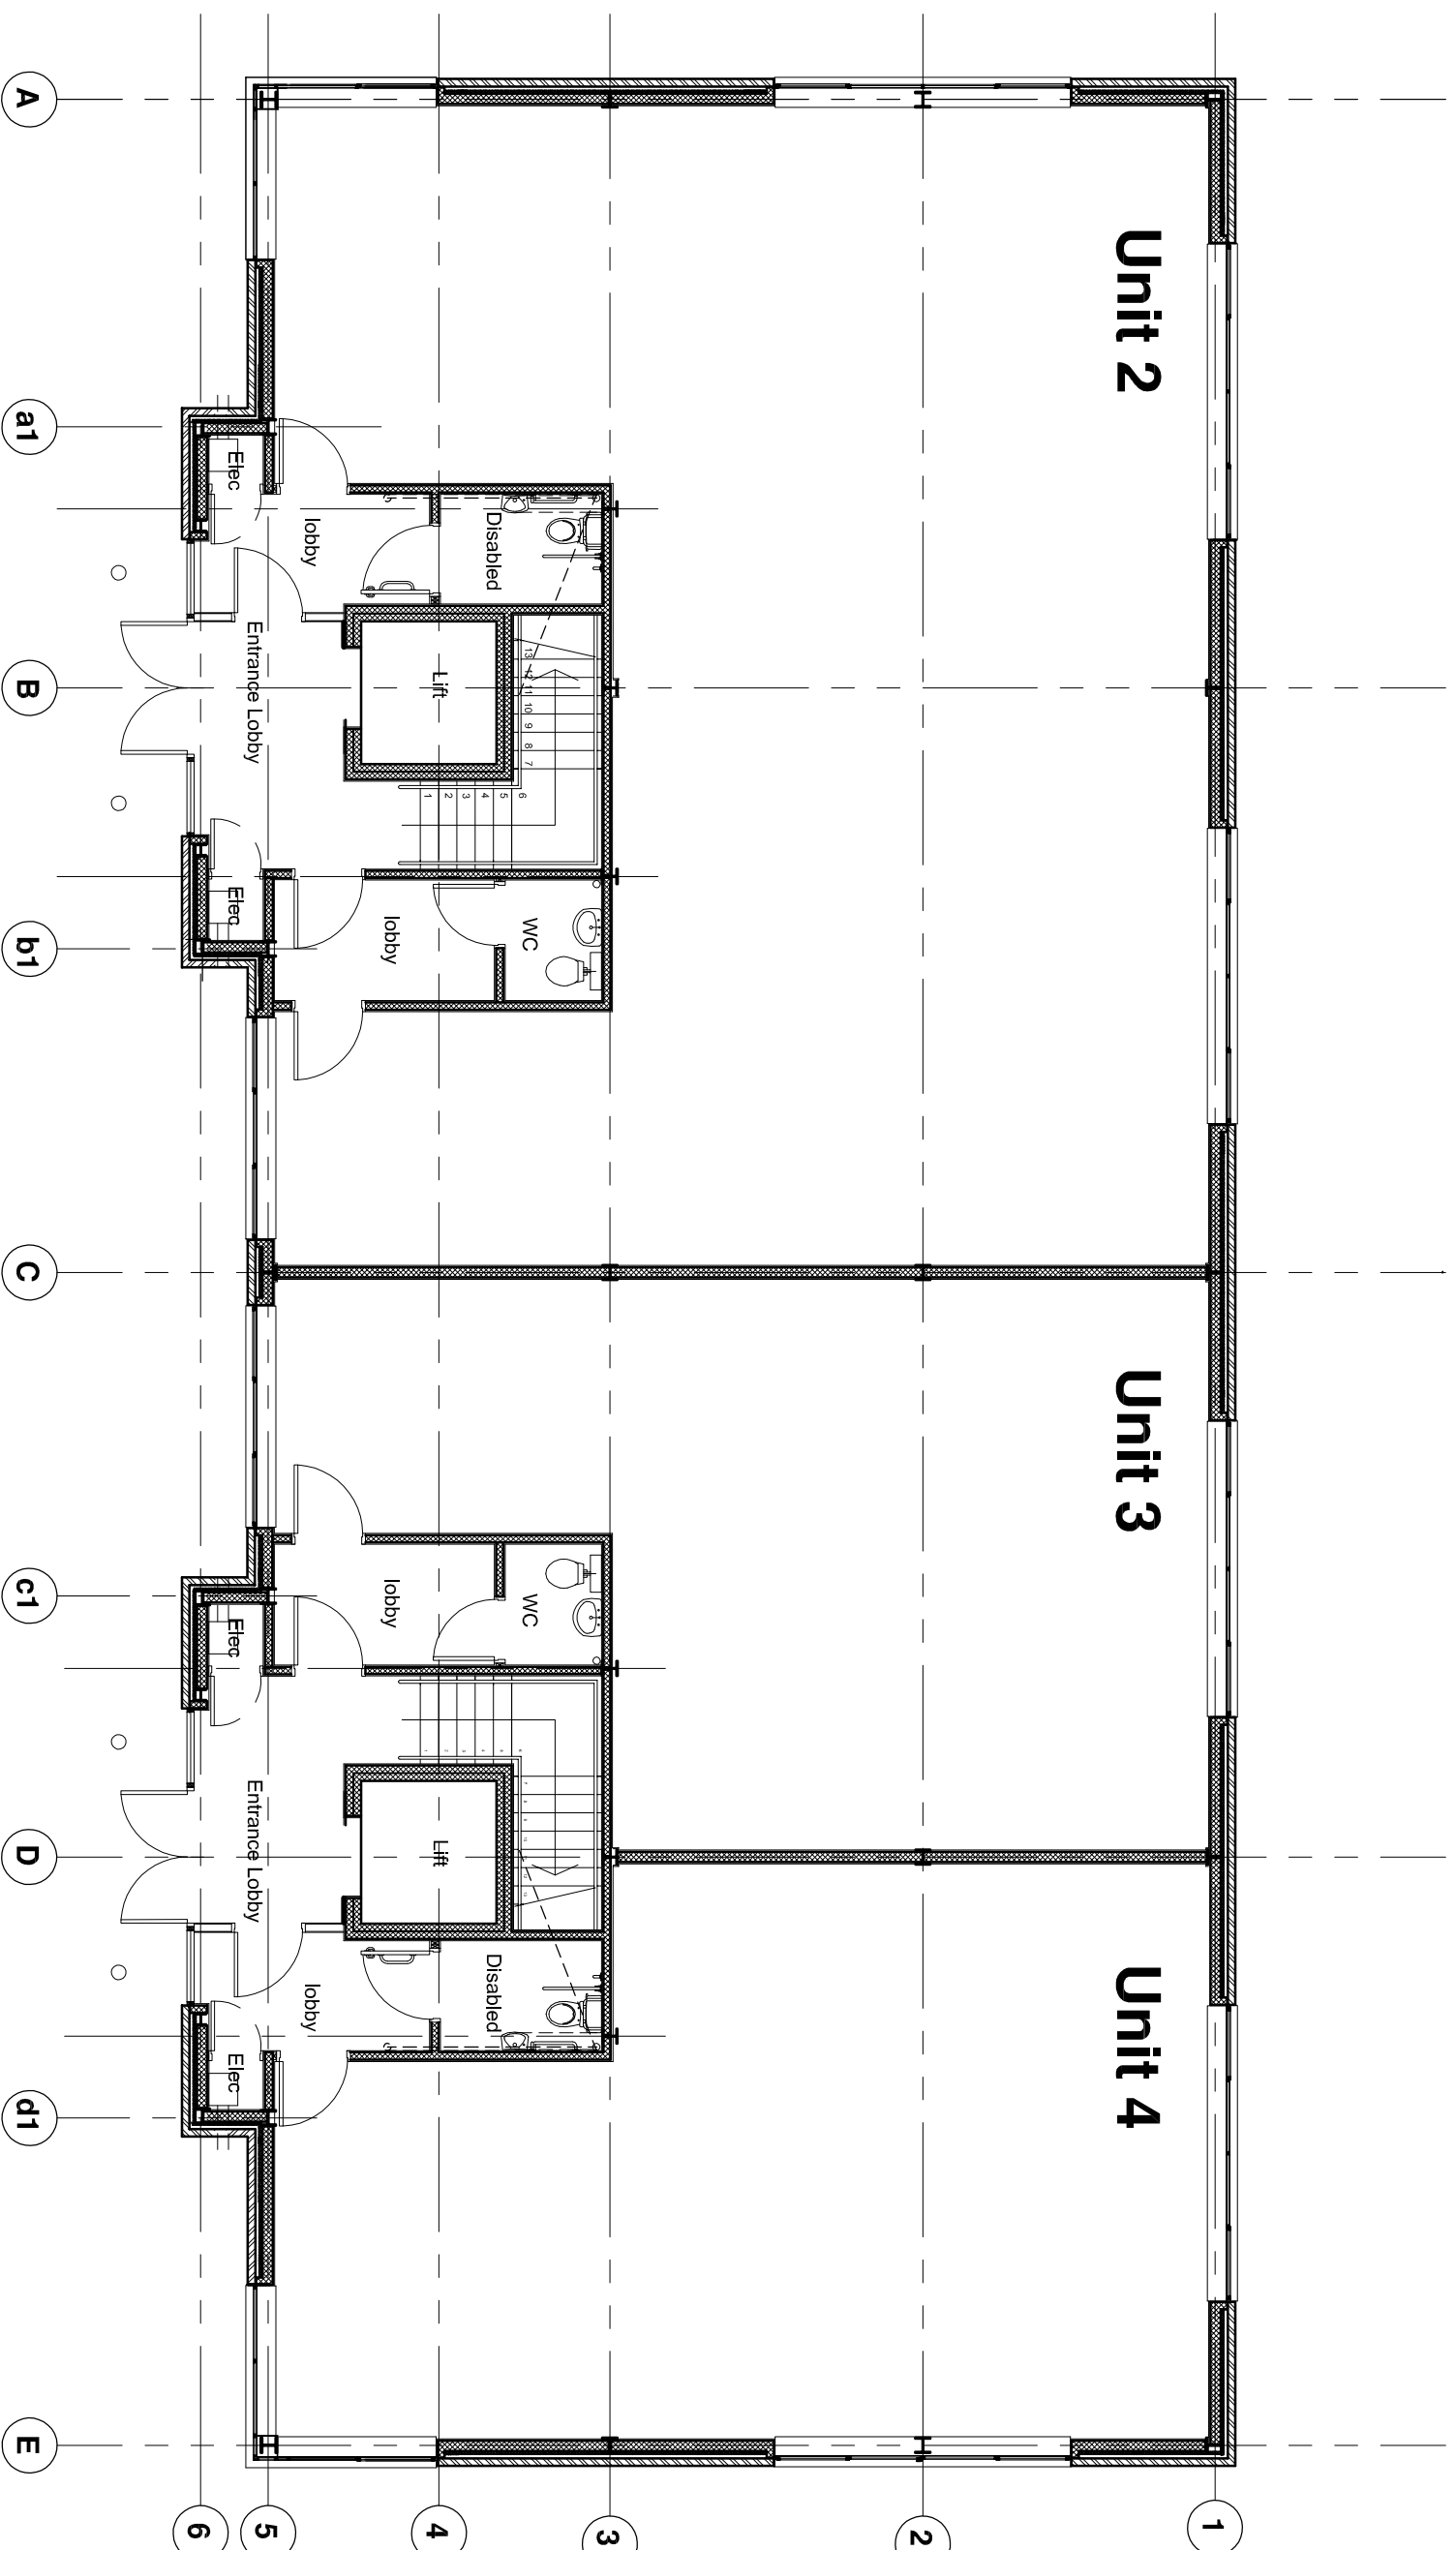

# GROUND FLOOR PLAN

**WHITTLE JONES**  
CHARTERED SURVEYORS

WHITTLE JONES NORTH WEST  
LYNTON HOUSE, ACKHURST PARK, CHORLEY PR7 1NY.  
Tel: 01257 238 666 Fax: 01257 238 667  
Email: northwest@whittlejones.co.uk

Project  
**Earls Court,  
Grangemouth**

Drawing  
**Units 2, 3 and 4  
Ground Floor Plan**

Client  
**NORTHERN TRUST**

Drawn By	dg	Date	13-03-14
Checked By	dg	Date	13-03-14
Scale	1:100		@A3

Rev.	Date	Details	By
Issued for: <b>LEASE PLAN</b>			
Drawing No. <b>WJ_040-0103</b>		Rev.	