

All site dimensions shall be verified by the contractor on site prior to work commencing
Do not scale from this drawing
Only work to written dimensions

This drawing is the property of SMC DTR:UK Ltd and copyright is reserved by them.
The drawing is not to be copied or disclosed by or to any unauthorised persons without
the prior written consent of SMC DTR:UK Ltd.

notes

a 22-01-09 Courts renamed.

dg/dg

revisions

status

PRELIMINARY

date

08.09.08

scale @ a3

1:800

by/checked

ar/dg

office

Liverpool

project



NORTHERN TRUST
Earls Gate Park
Grangemouth


drawing no

0602 07038/0071a

060207038-0071a

drawing title

SITE LAYOUT
POSTAL NUMBERS

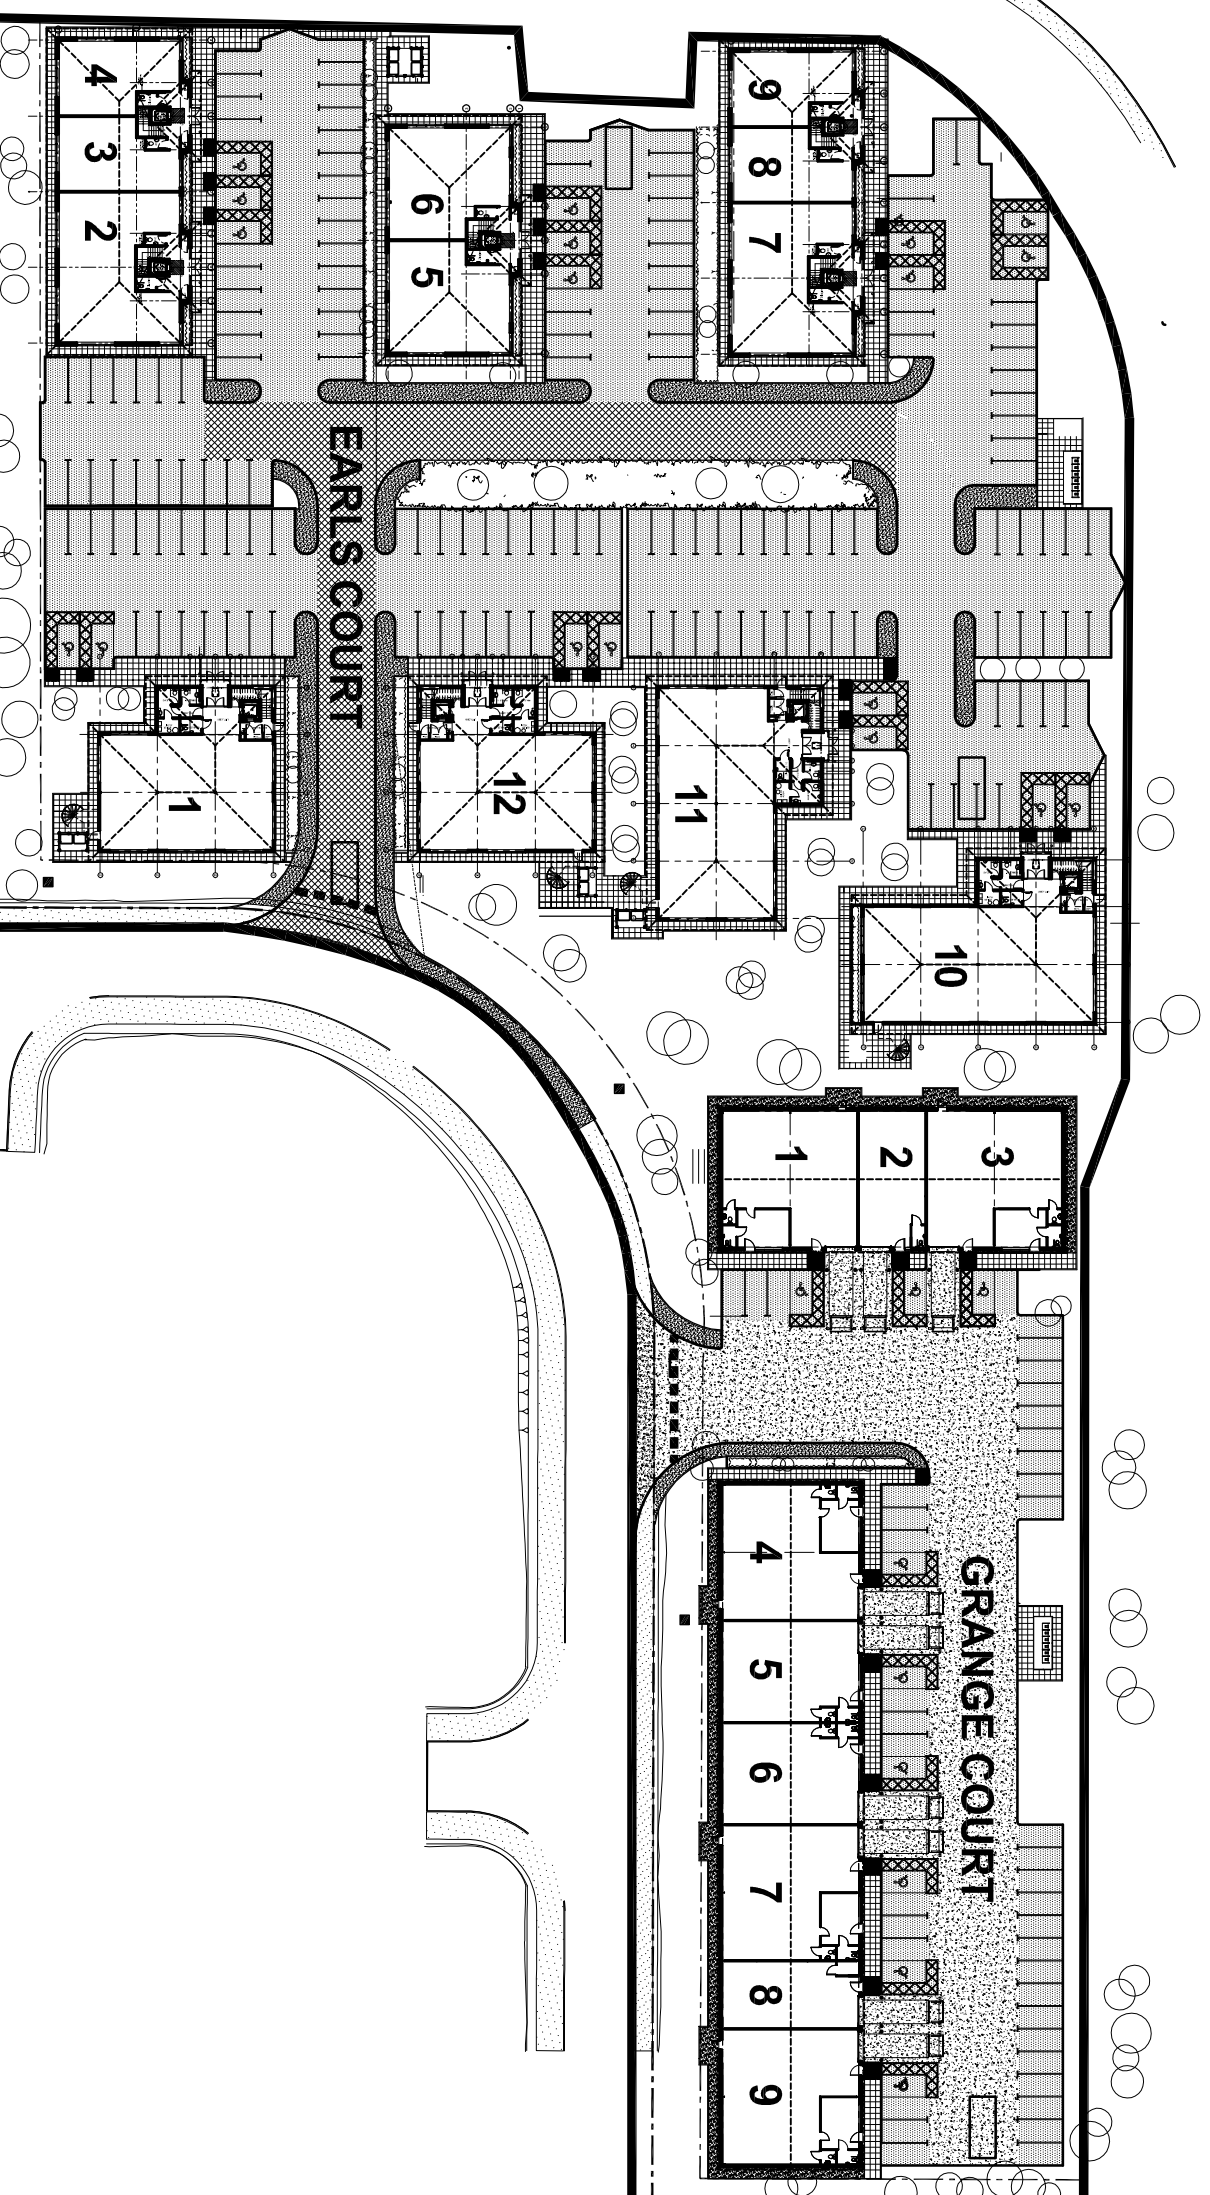

SMC
DTR:UK
Architects and Designers

○ Alberton House St. Mary's Parsonage Manchester M3 2WU
Tel: +44(0)161 834 4880 Fax: +44(0)161 834 4886 email: manchester@smc-dtruk.com

○ 94 North Street Leeds LS2 7PN
Tel: +44(0)113 244 0066 Fax: +44(0)113 244 3388 email: leeds@smc-dtruk.com

○ No1 Old Hall Street Liverpool L3 9HF
Tel: +44(0)151 236 0044 Fax: +44(0)151 255 0132 email: liverpool@smc-dtruk.com

○ The Barracks White Cross South Road Lancaster LA1 4XQ
Tel: +44(0)1524 842 714 Fax: +44(0)1524 842 731 email: lancaster@smc-dtruk.com
www.smc-dtruk.com

INCORPORATING

SMC HILLS ERWIN