


notes:  
 This drawing is the copyright of Paddock Johnson Partnership Limited and may not be used without their prior written consent  
 Written dimensions to be taken in preference to scaled dimensions  
 Due to the inaccuracies of scanning, scanned images should not be scaled

rev	date	description	by
-----	------	-------------	----

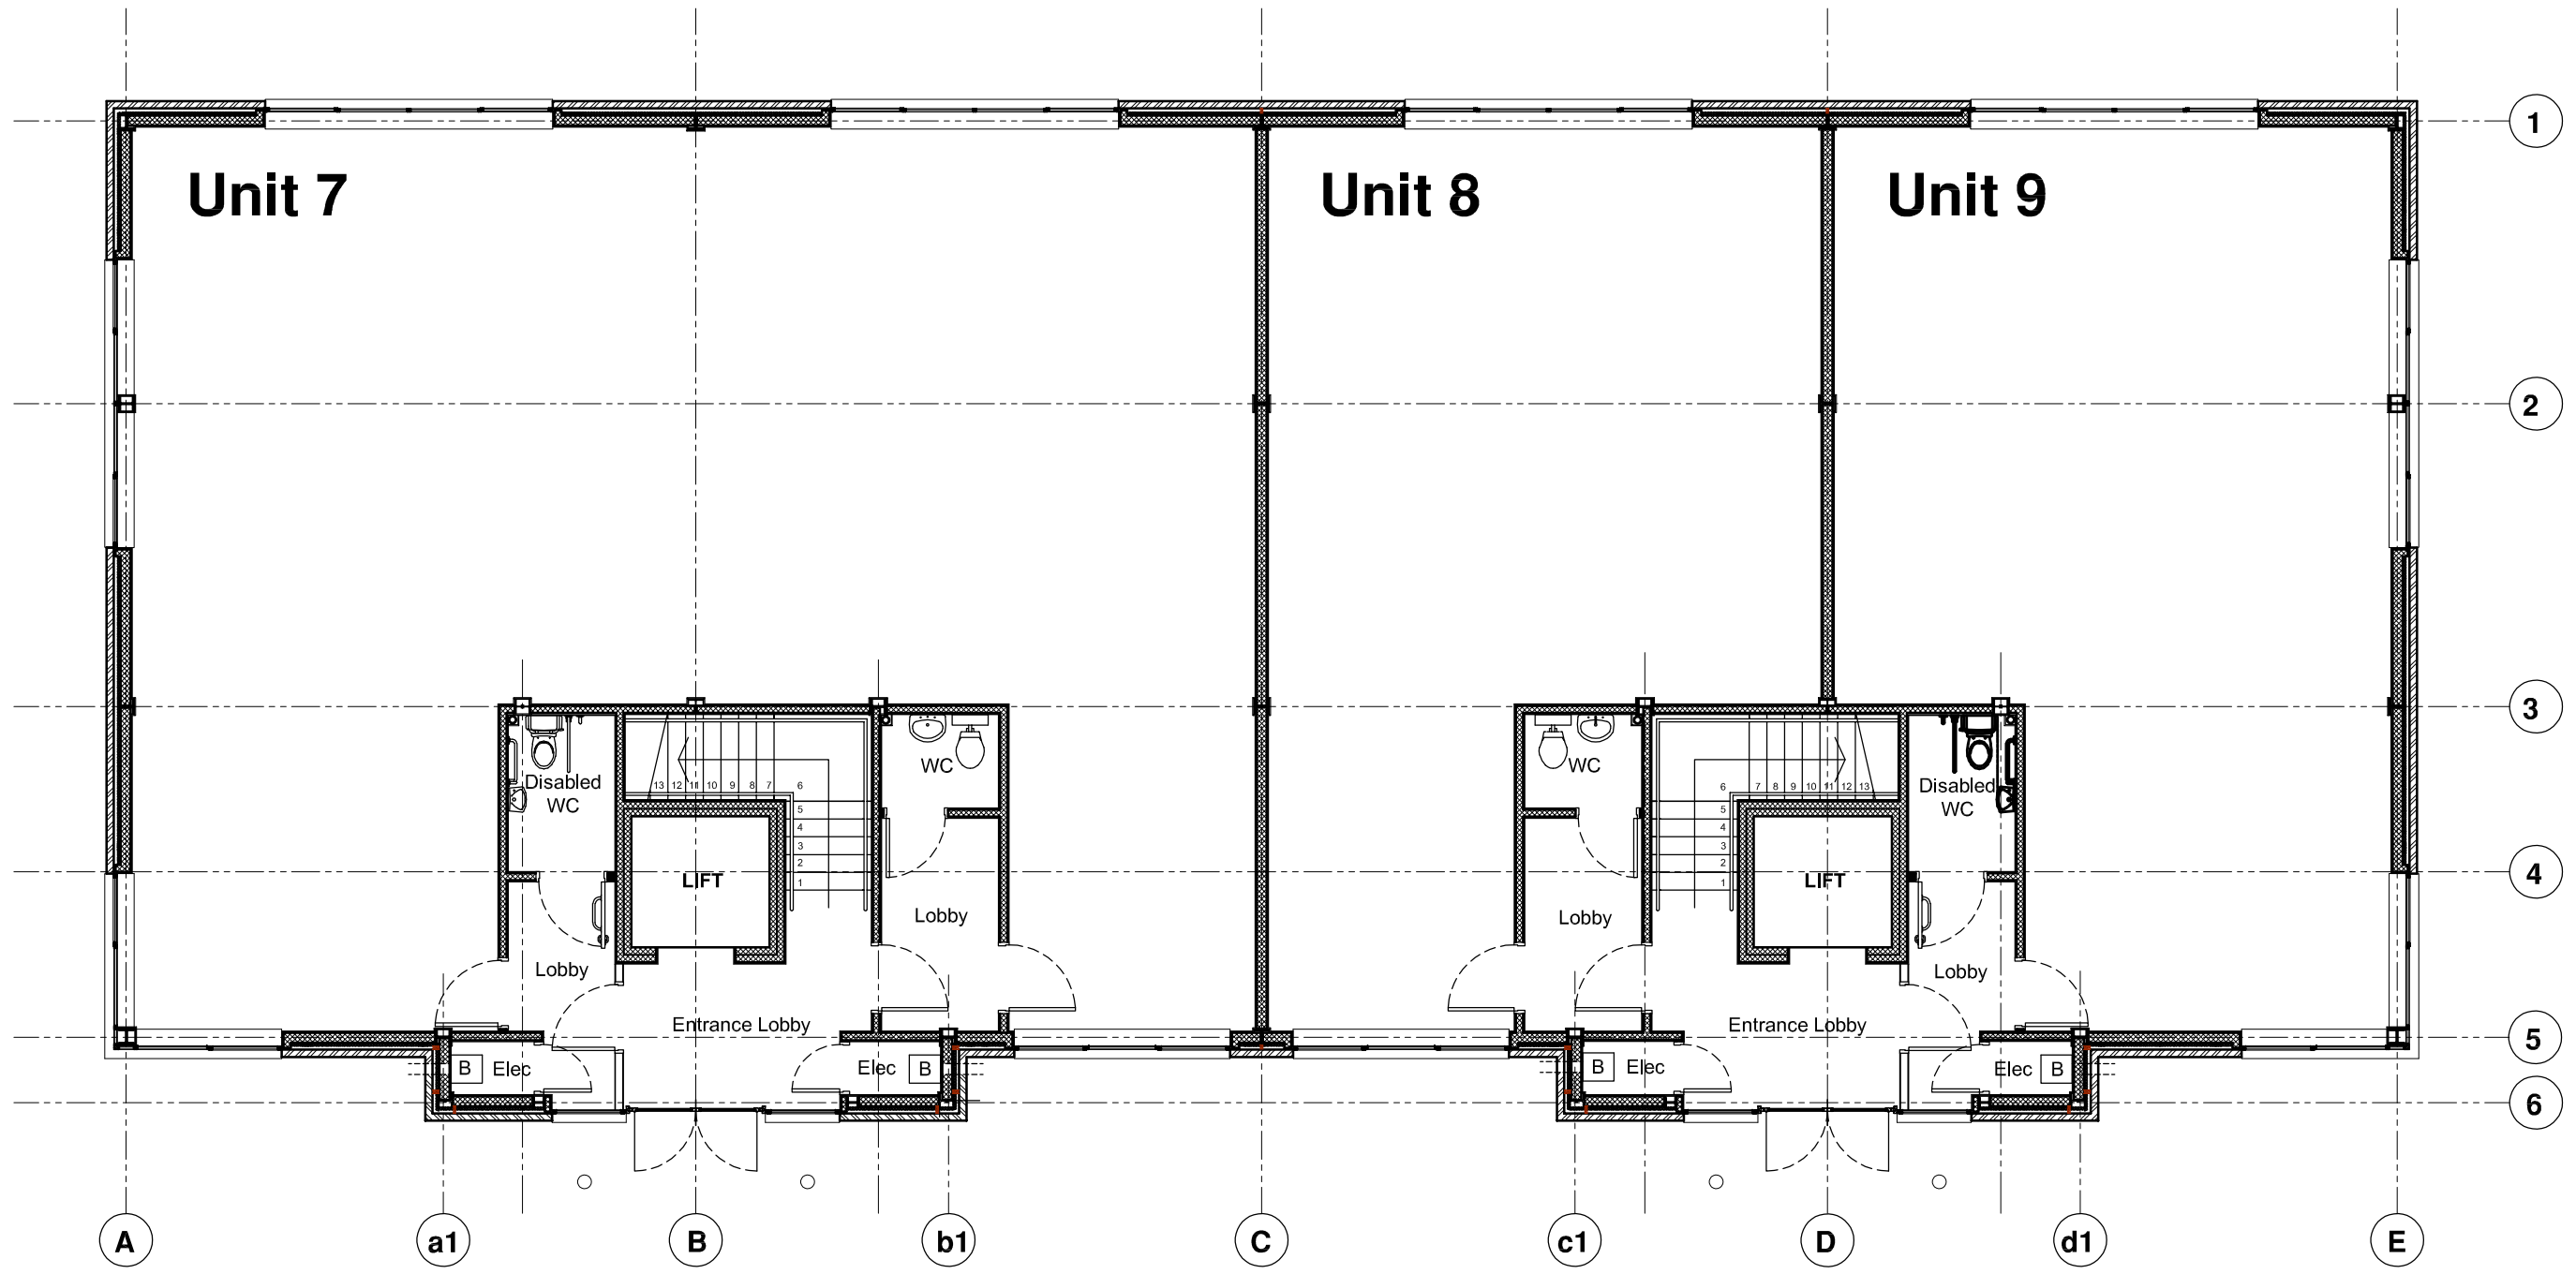

# GROUND FLOOR PLAN

## UNITS 7, 8 and 9